
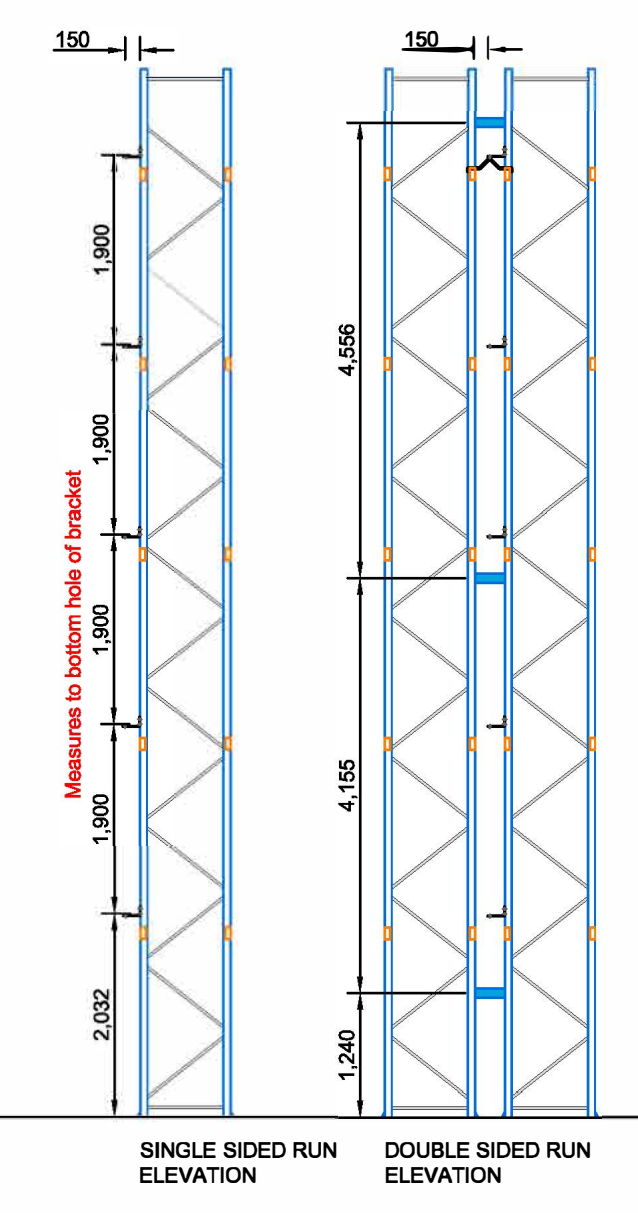


Valve 18

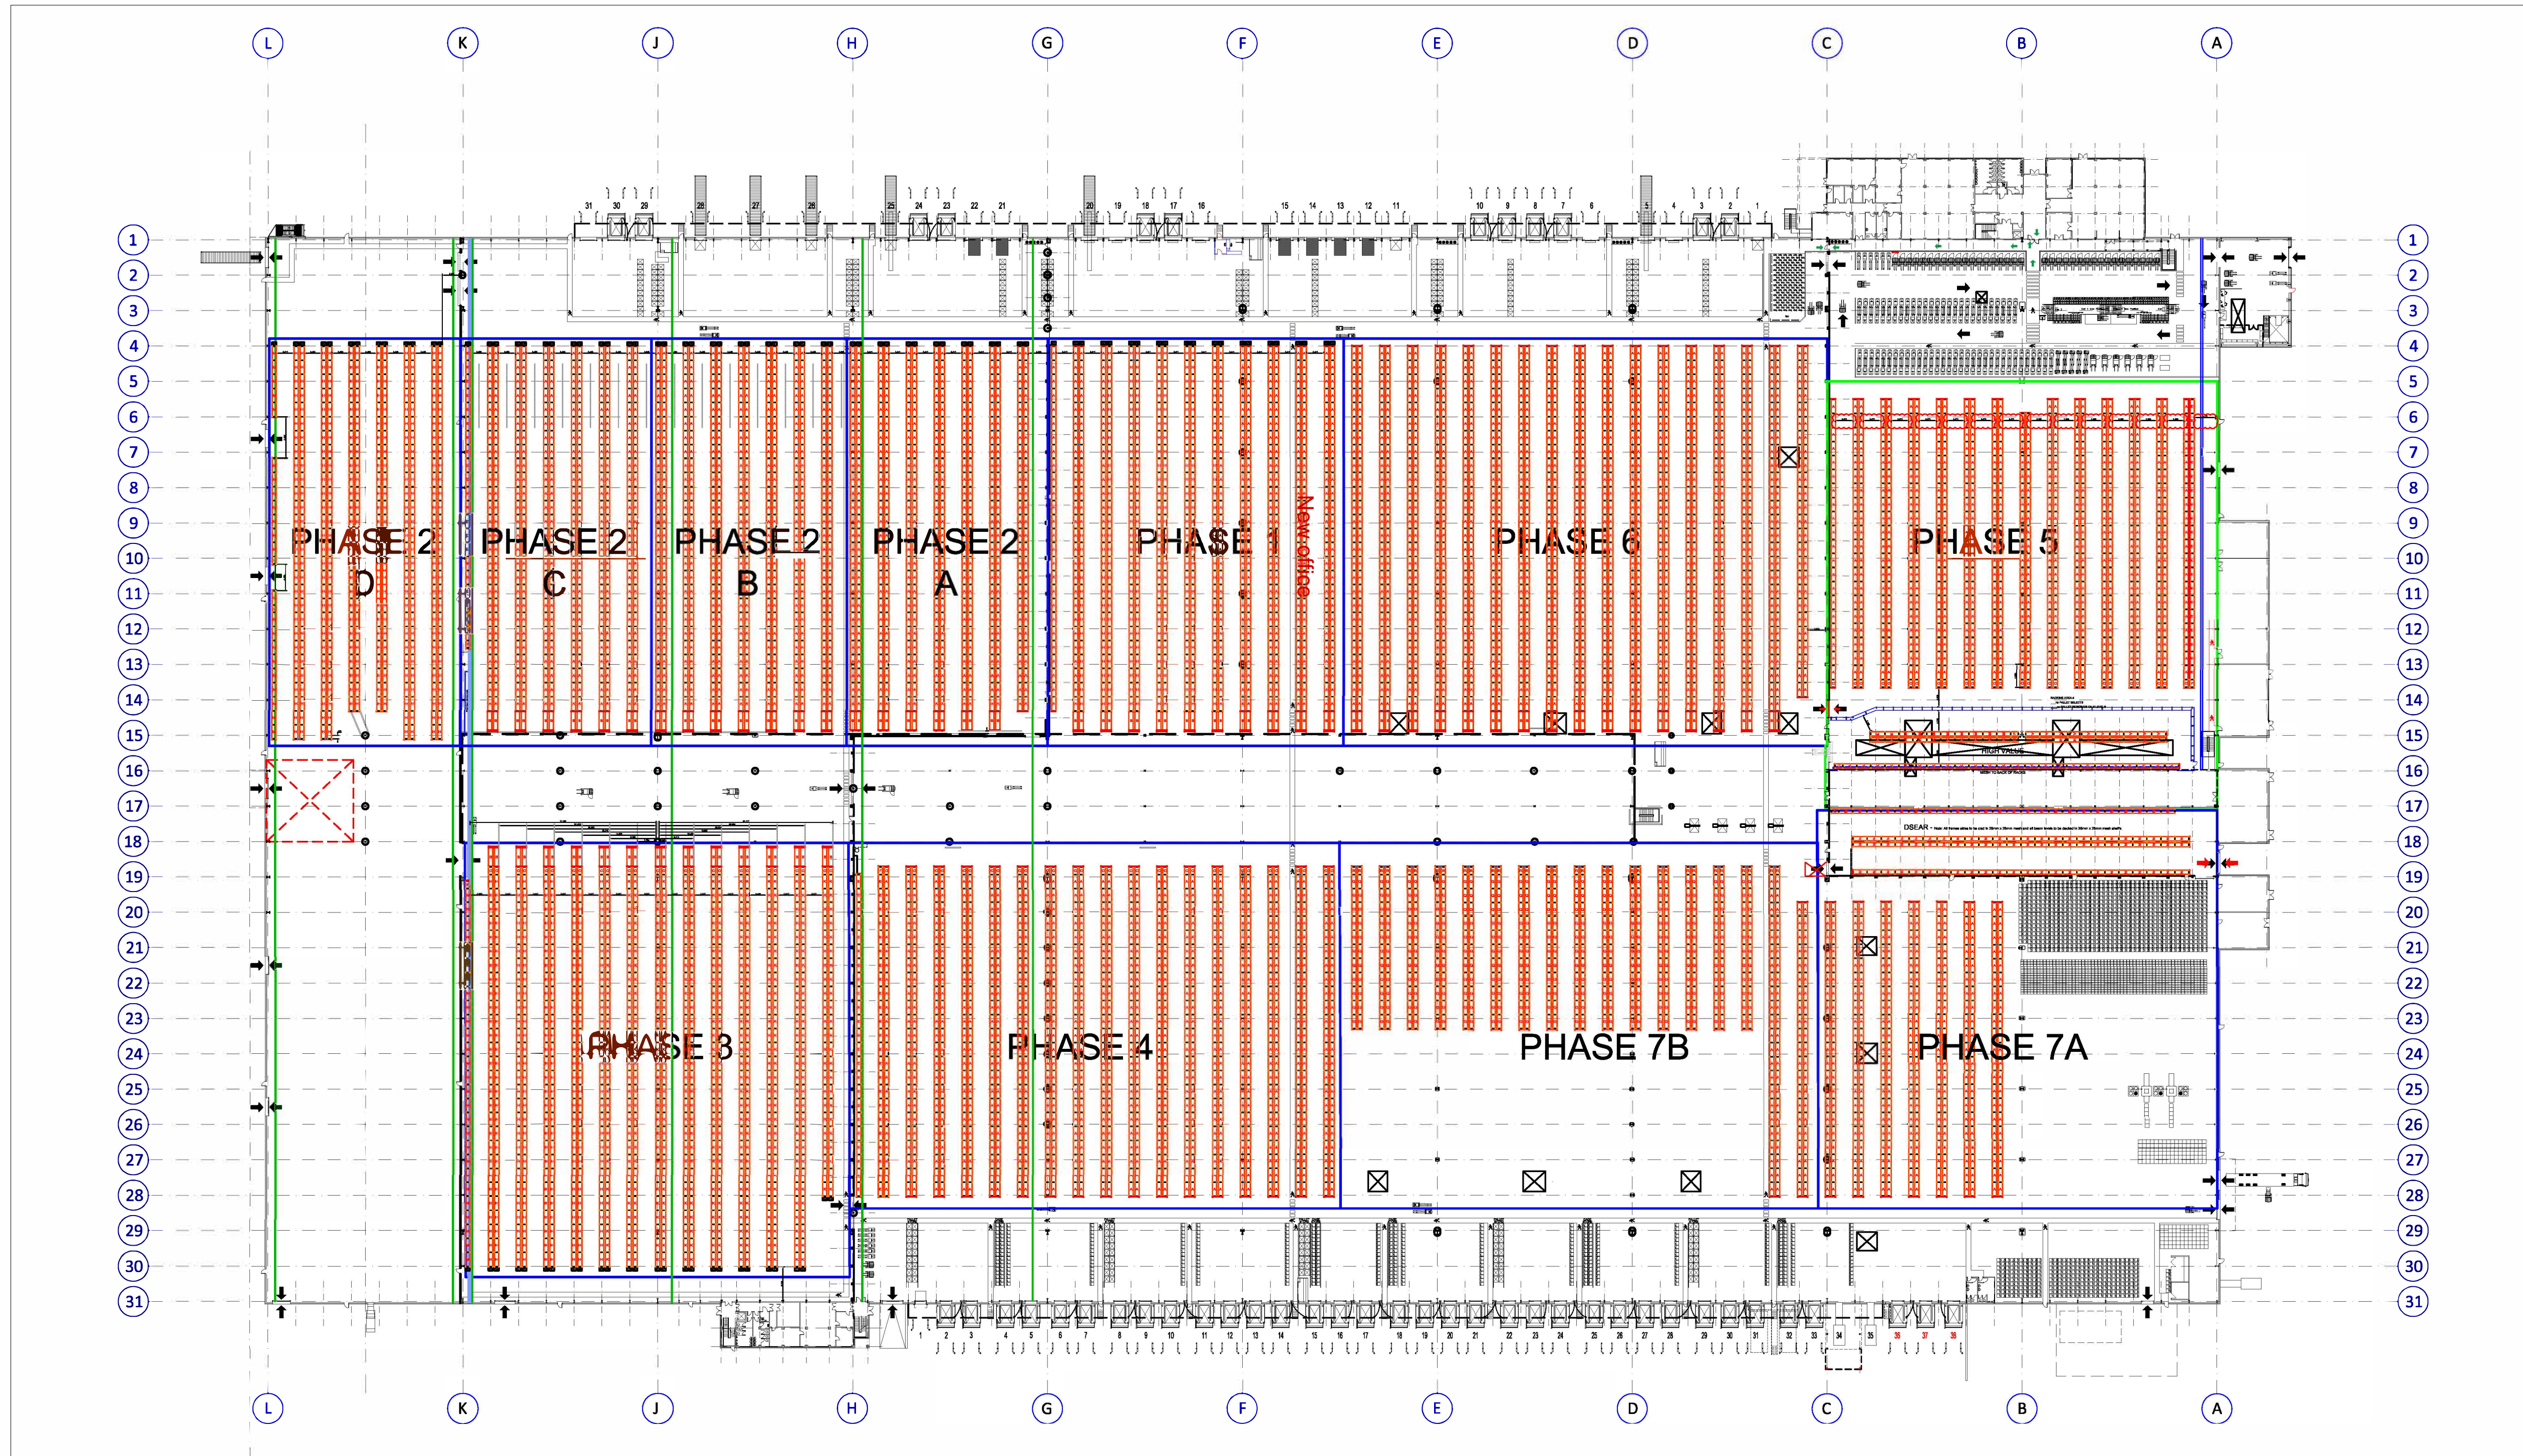

Rev	Date	Rev By	Comments
14	09/03/21	JB	Phase 5 alterations
13	04/03/21	JB	Phase 4 bay alterations
12	25/02/21	JB	Phase 4 bay alterations
11	23/02/21	JB	Bay ID alterations to Phase 4
10	25/01/21	JB	Bay ID alterations to High Value
9	19/01/21	JB	Bay alterations
8	26/11/20	JB	Phase 5 aisle dimensions altered
7	24/11/20	JB	Phase 5 area altered
6	23/11/20	JB	DSEAR Area alterations
5	20/11/20	JB	Phase 5 alterations
4	08/10/20	JB	Phasing plan altered
3	21/08/20	JB	Bay profile & layout alterations
2	21/08/20	JB	Alterations to layout as requested by TSL
1	19/08/20	JB	Alterations to layout as requested by TSL

SITE RACKING PLAN
Scale: 1:750 @A1